
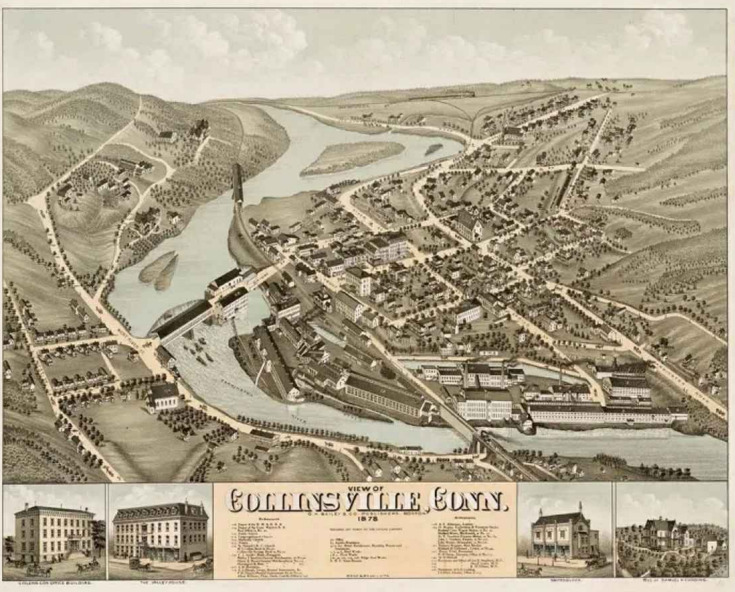


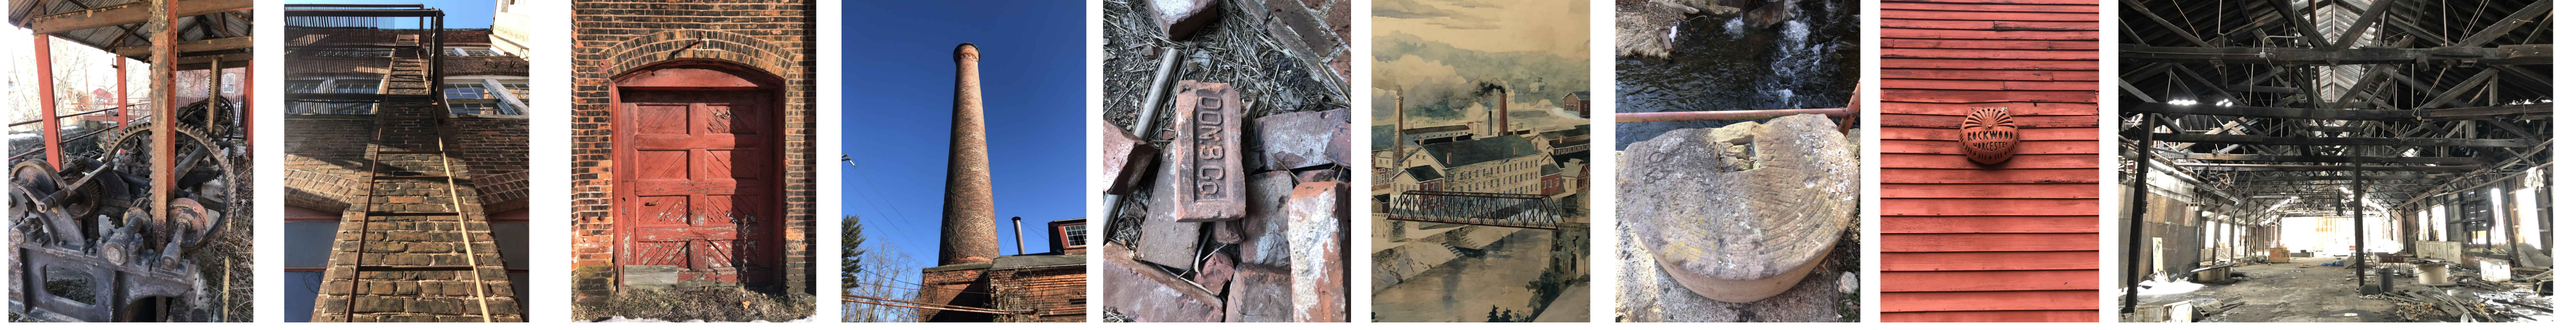

Collins Axe Factory
New Housing

Spring St - Collinsville, Connecticut

327GROUP
ARCHITECTURE

These documents have been prepared specifically for this project. Reproduction or other use of these documents is prohibited without the approval of the designer.


CONSULTANT:

REVISIONS:		
#	DATE	DESCRIPTION
1	05-27-21	BOARD MEETING


DRAWING TITLE:

EXISTING
CONDITIONS


FILE :	SCALE : 1/64" = 1'-0"
CERTIFICATION:	DATE : 05-19-21
	PROJECT NO : 21-009
	DRAWING BY : FP
	REVIEWED BY : FP
	DWG NO :
	F-1.00
	SHEET NO :

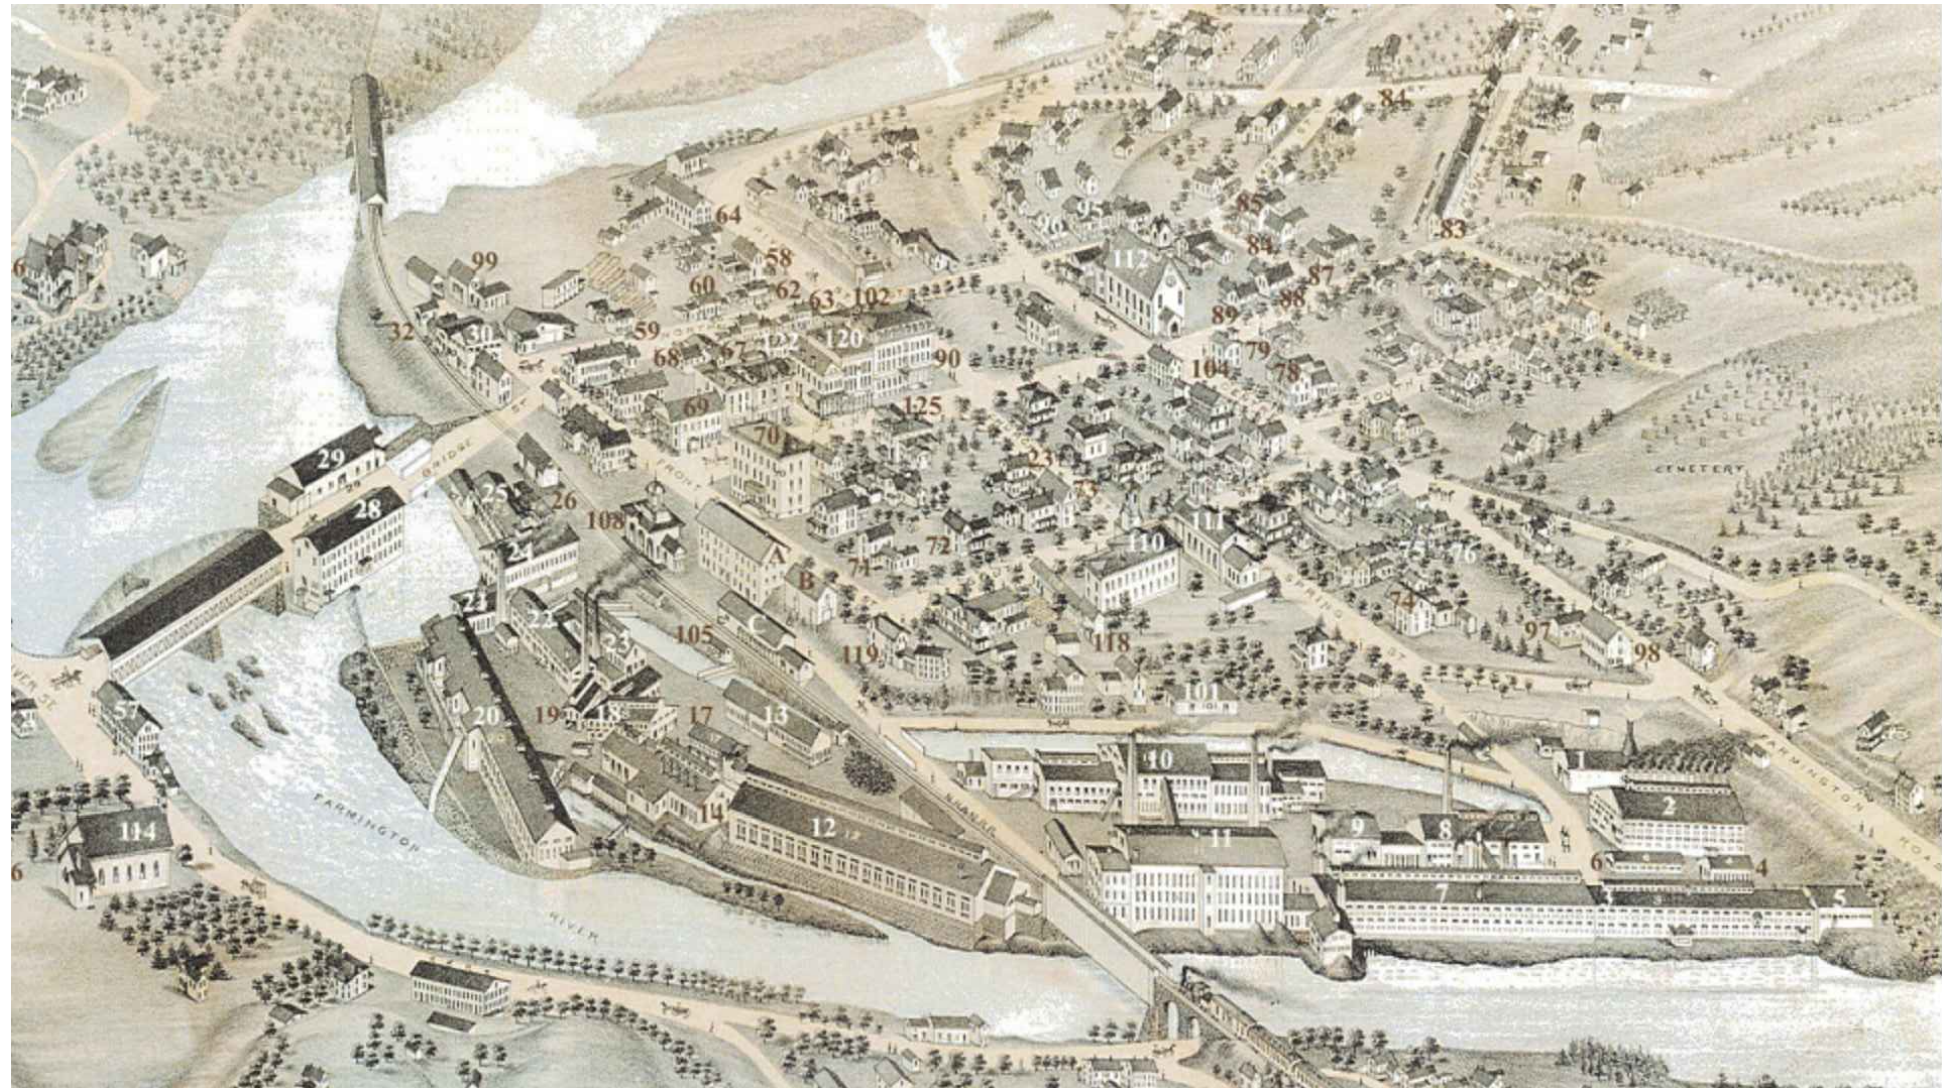

BAYLEY'S VIEW 1878

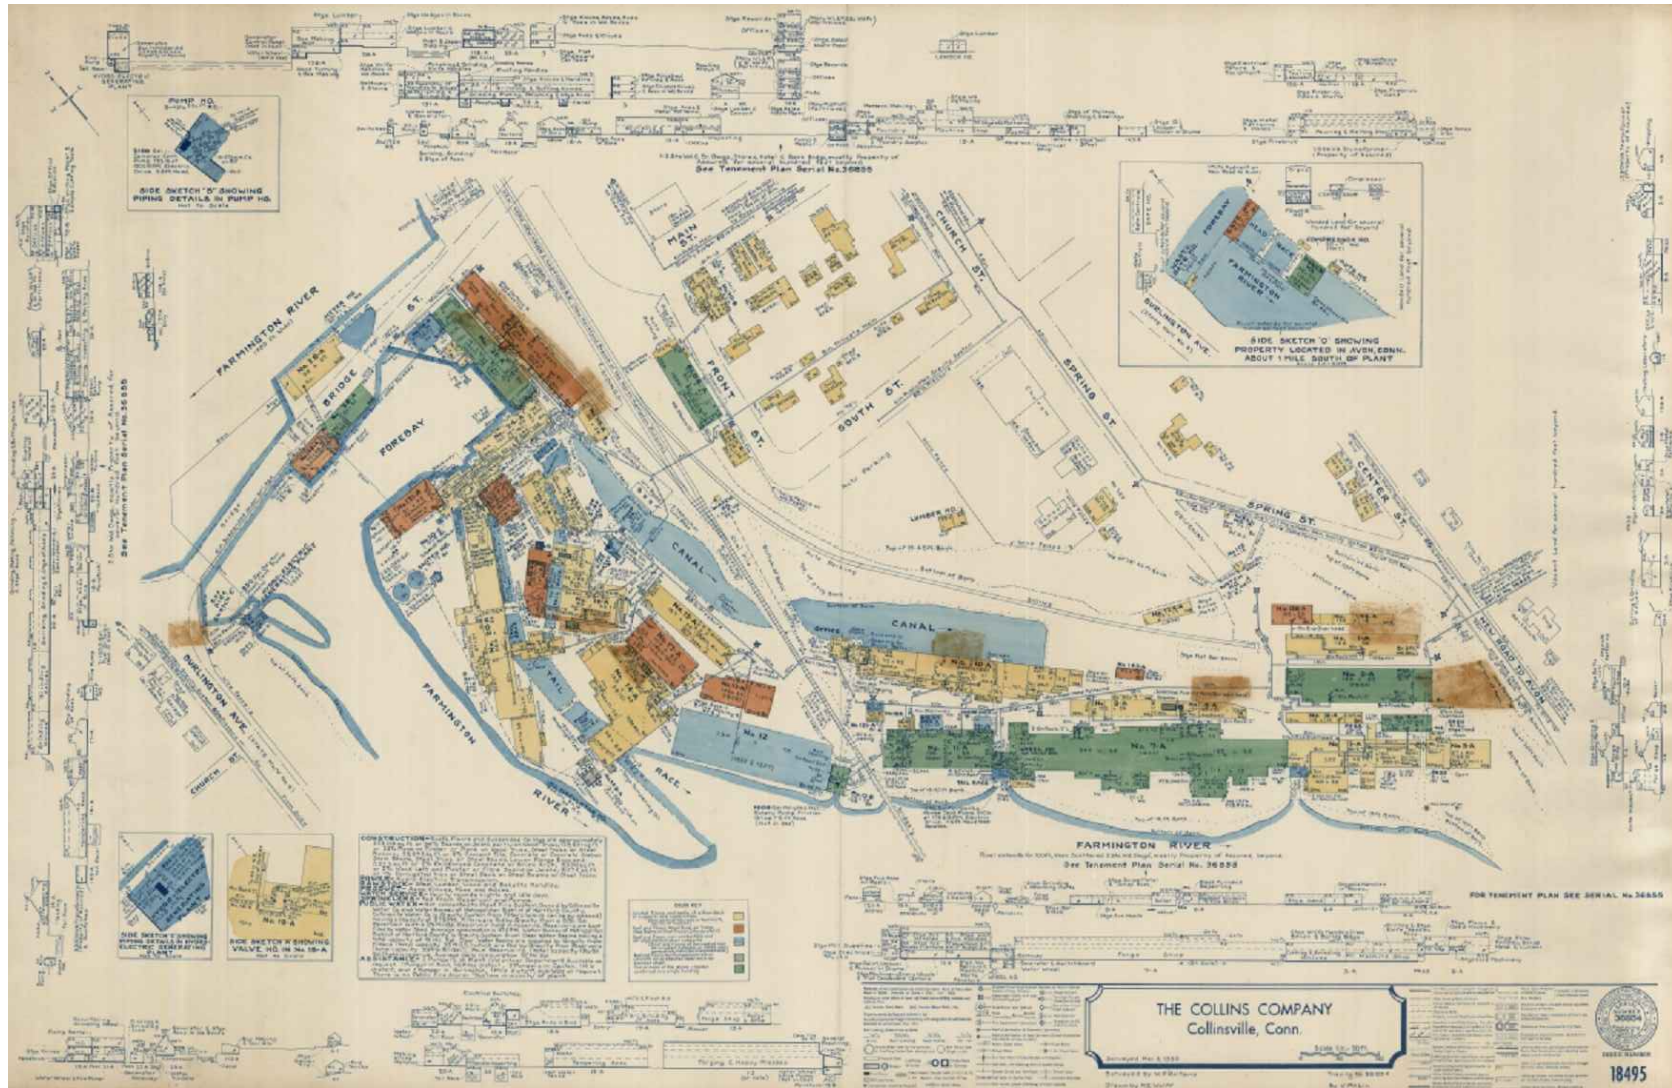

THE COLLINS COMPANY 1890

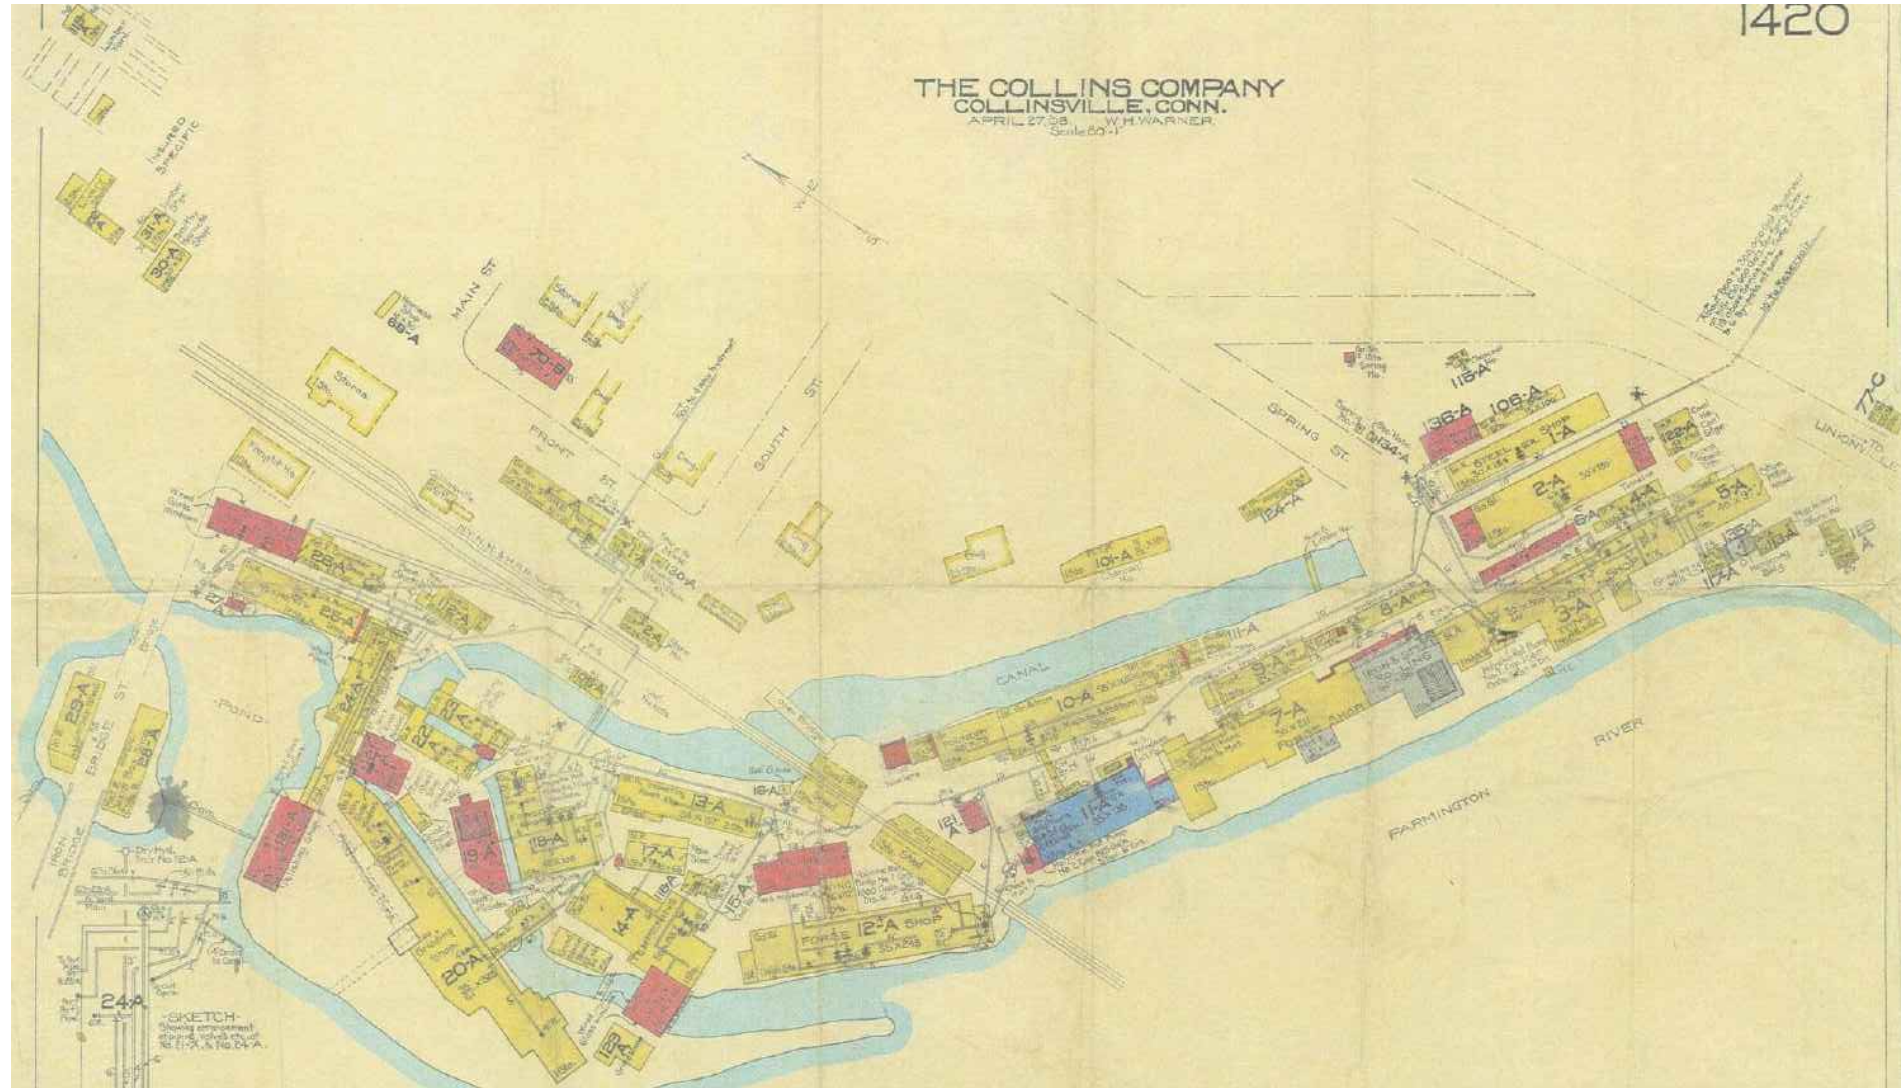


THE COLLINS COMPANY 1908




GIS AERIAL 1984



GOOGLE AERIAL 2018

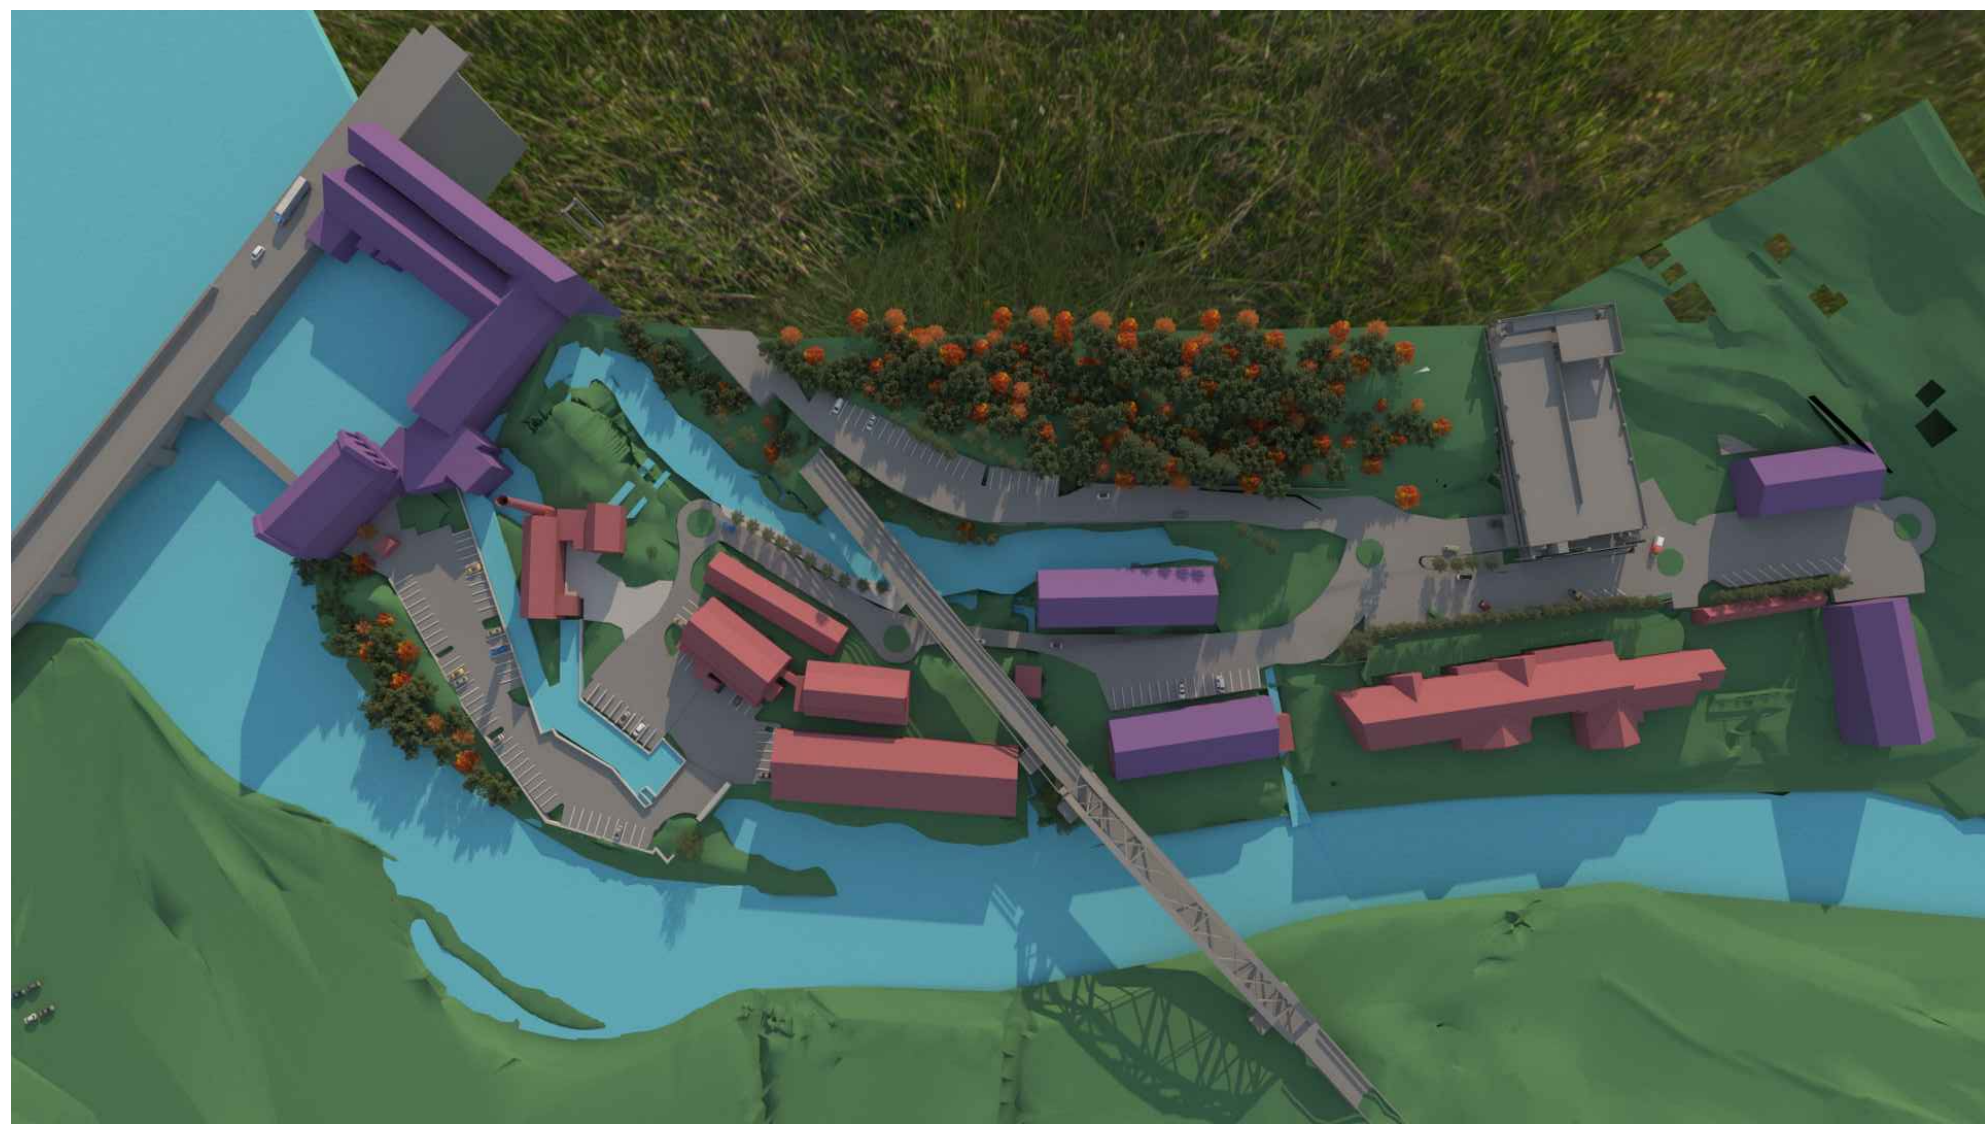

PROPOSED MASTER PLAN 2021

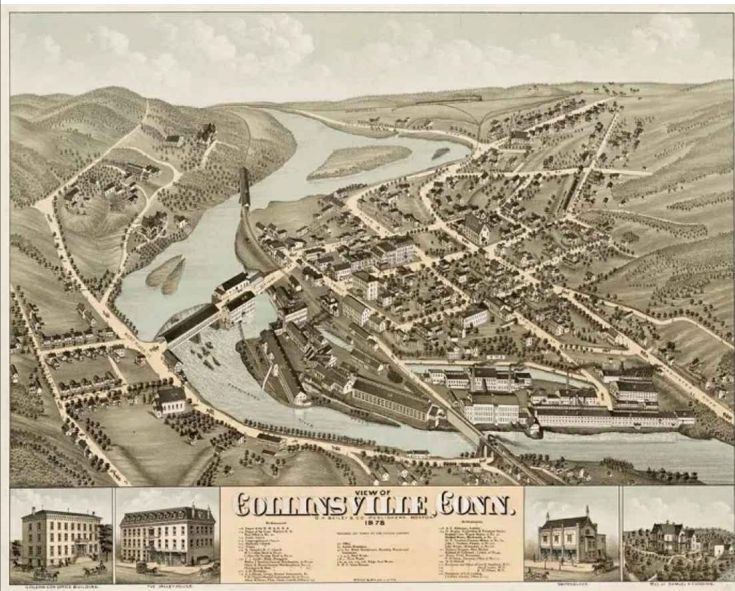

Collins Axe Factory
New Housing

Spring St - Collinsville, Connecticut

327GROUP
ARCHITECTURE

These documents have been prepared specifically for this project. Reproduction or other use of these documents is prohibited without the approval of the designer.


CONSULTANT:

REVISIONS:		
#	DATE	DESCRIPTION
1	05-27-21	BOARD MEETING

DRAWING TITLE:

HISTORY

FILE :	SCALE :	1/64" = 1'-0"
CERTIFICATION:	DATE :	05-19-21
	PROJECT NO :	21-009
	DRAWING BY :	FP
	REVIEWED BY :	FP
	DWG NO :	H-1.00
	SHEET NO :	

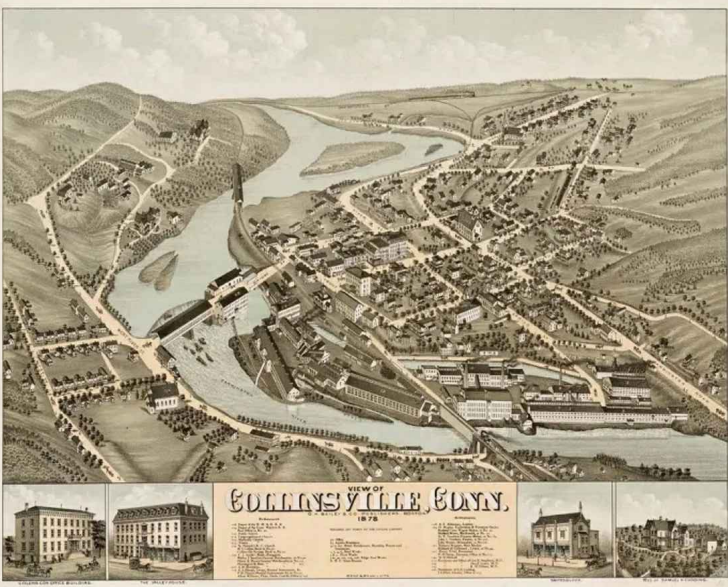

Collins Axe Factory
New Housing
Spring St - Collinsville, Connecticut

327GROUP
ARCHITECTURE

These documents have been prepared specifically for this project. Reproduction or other use of these documents is prohibited without the approval of the designer.


CONSULTANT:

REVISIONS:		
#	DATE	DESCRIPTION
1	05-27-21	BOARD MEETING

DRAWING TITLE:

3D MODEL

FILE :	SCALE :	1/64" = 1'-0"
CERTIFICATION:	DATE :	05-19-21
	PROJECT NO :	21- 009
	DRAWING BY :	FP
	REVIEWED BY :	FP
	DWG NO:	M-1.00
	SHEET NO :	

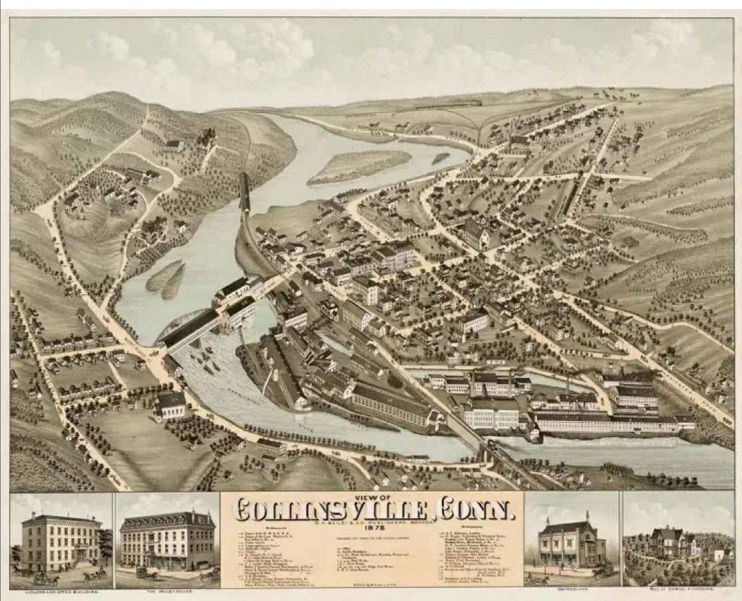

Collins Axe Factory New Housing

Spring St - Collinsville, Connecticut

327GROUP
ARCHITECTURE

These documents have been prepared specifically for this project. Reproduction or other use of these documents is prohibited without the approval of the designer.

CONSULTANT:

[illegible]

DRAWING TITLE:

MASTER PLAN

FILE :	SCALE : 1/64" = 1'-0"
CERTIFICATION:	DATE : 05-19-21
	PROJECT NO : 21- 009
	DRAWING BY : FP
	REVIEWED BY : FP
	DWG NO: P-1.01A
	SHEET NO :